


CROSS SECTION OF CONDUIT AND TRENCH SHOWING PROPOSED PAD

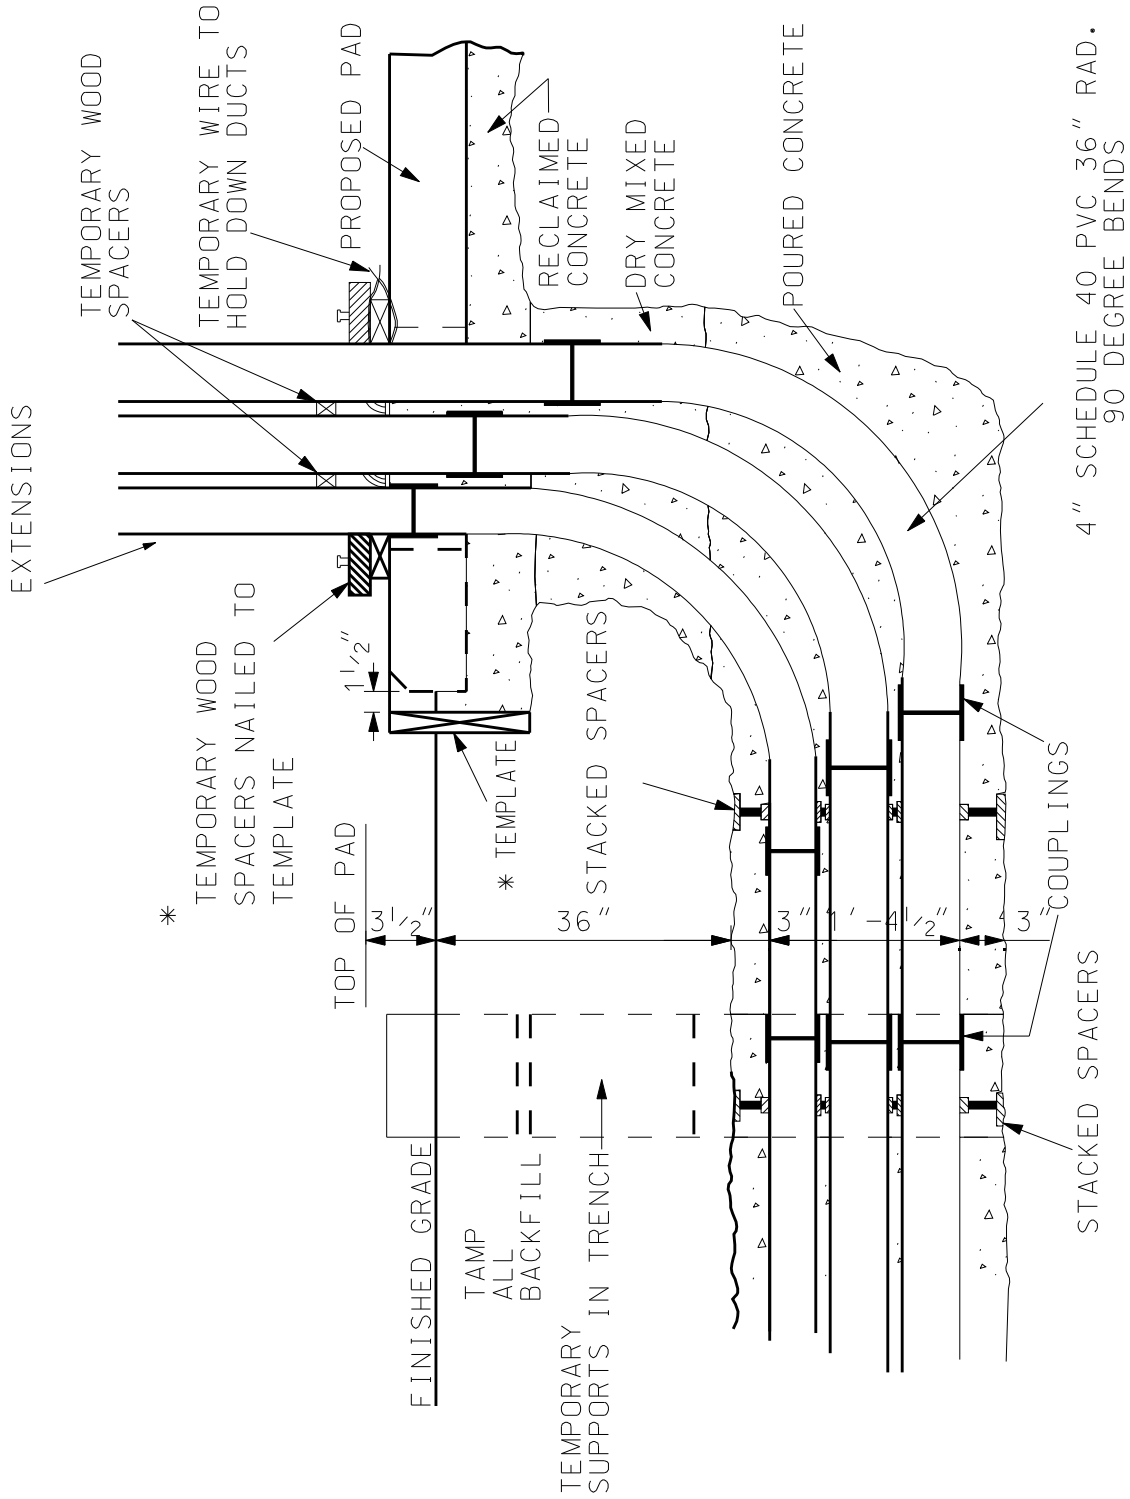

REFERENCES

ITEMS COVERED

NOTES

CONDUIT BENDS UNDER PAD

REV.	CHANGE	APP'D	TITLE	U.G. COMMERCIAL CUSTOMER DESIGN	PREP.	DATE BY	DESIGN NO.
					APPROVED		CD.007.01
					J.D.S. G.L.K.		SHT. NO. 1 OF 1